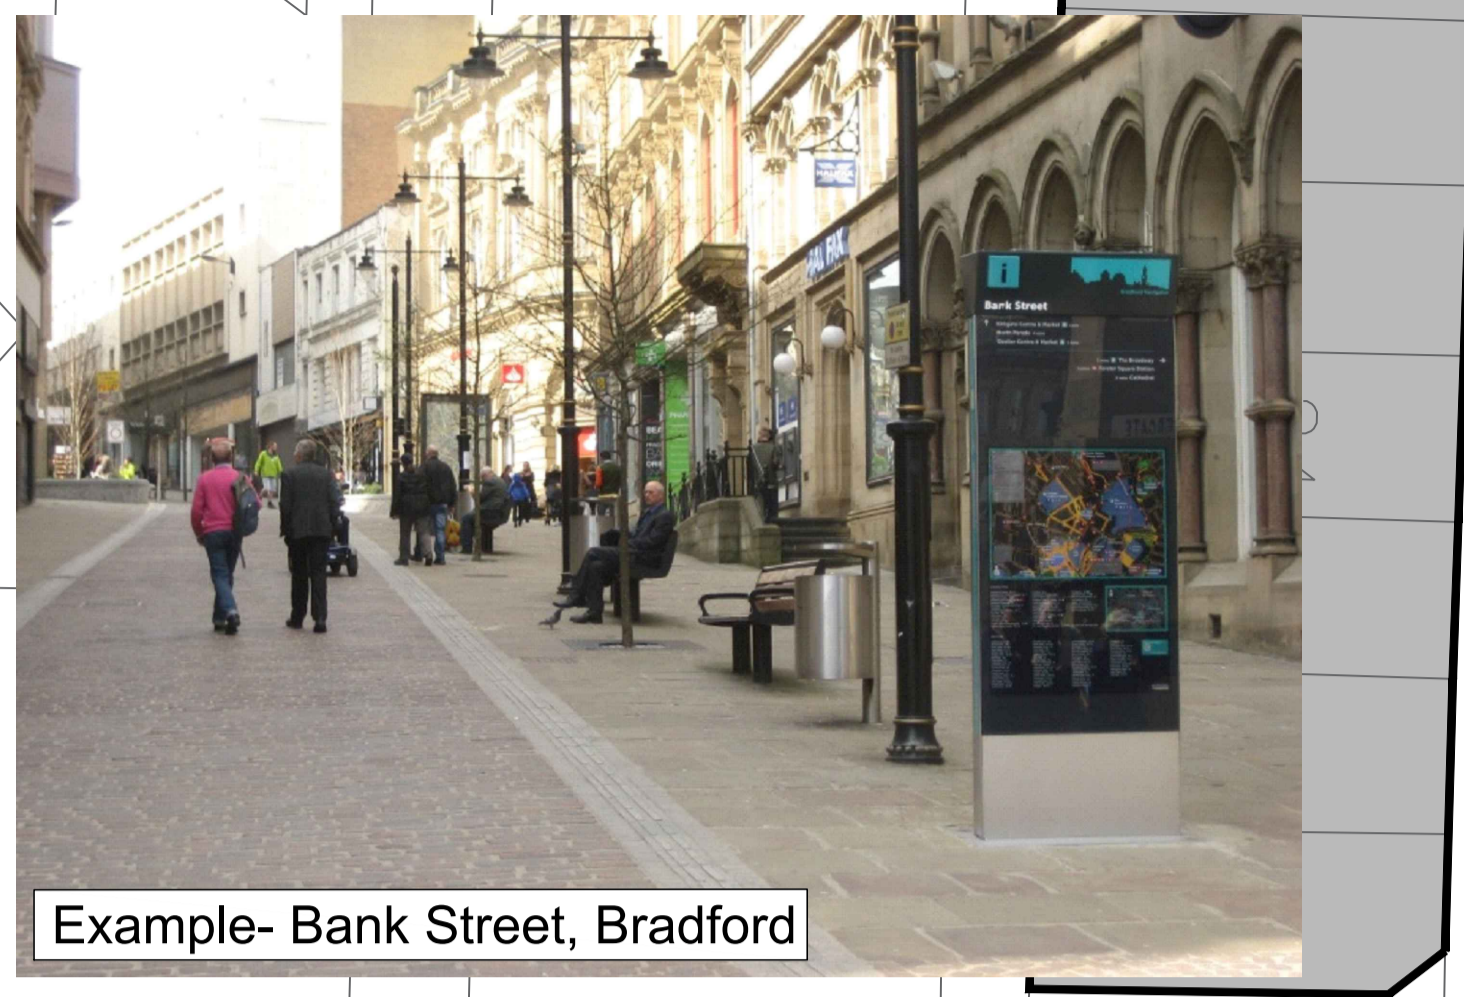


# Low Street, Keighley Public Realm Improvements



Example- Bank Street, Bradford

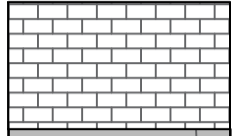
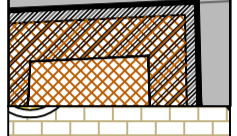
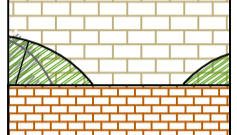
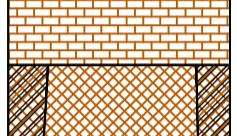
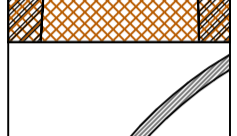
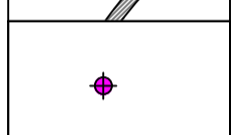
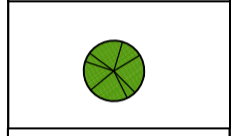
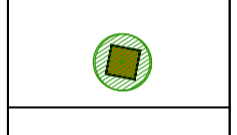
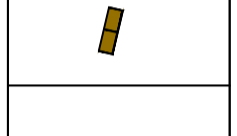
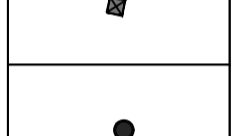
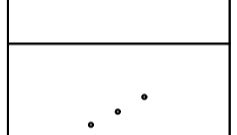
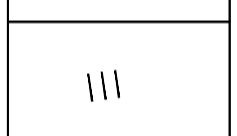
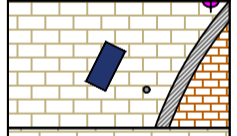





Porphyry Tiles



Scoutmoor Rustic Yorkstone Paving

## Legend

-  Existing Scoutmoor Rustic Paving Retained
-  Existing Building Canopy
-  Proposed Scoutmoor Rustic Paving
-  Proposed Porphyry Tiles
-  Proposed Porphyry Sets
-  Proposed Silver Granite Tactile Banding
-  Existing Lamp Posts Refurbished
-  Existing Trees Retained
-  Proposed Planters with multi stemmed Trees/ Large Shrubs
-  Proposed Benches
-  Existing Smart Bins Retained
-  Proposed Standard Bins
-  Existing Bollards Retained
-  Proposed Cycle Racks
-  Existing Phone Box Retained
-  Existing Paving Features to be Retained



Tree Planters



Silver Gray Tactile Banding



Porphyry Sets